




JL3C

JL3A

FRONT ELEVATION

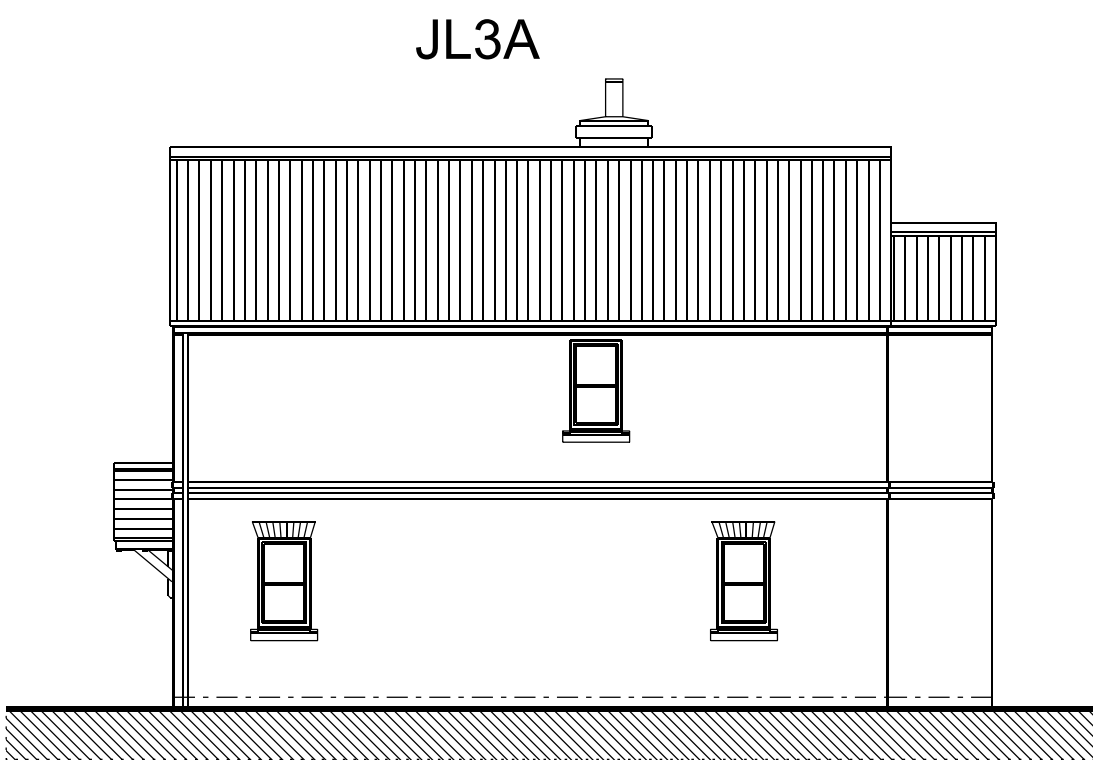

JL3A


SIDE ELEVATION



JL3A

JL3C


REAR ELEVATION

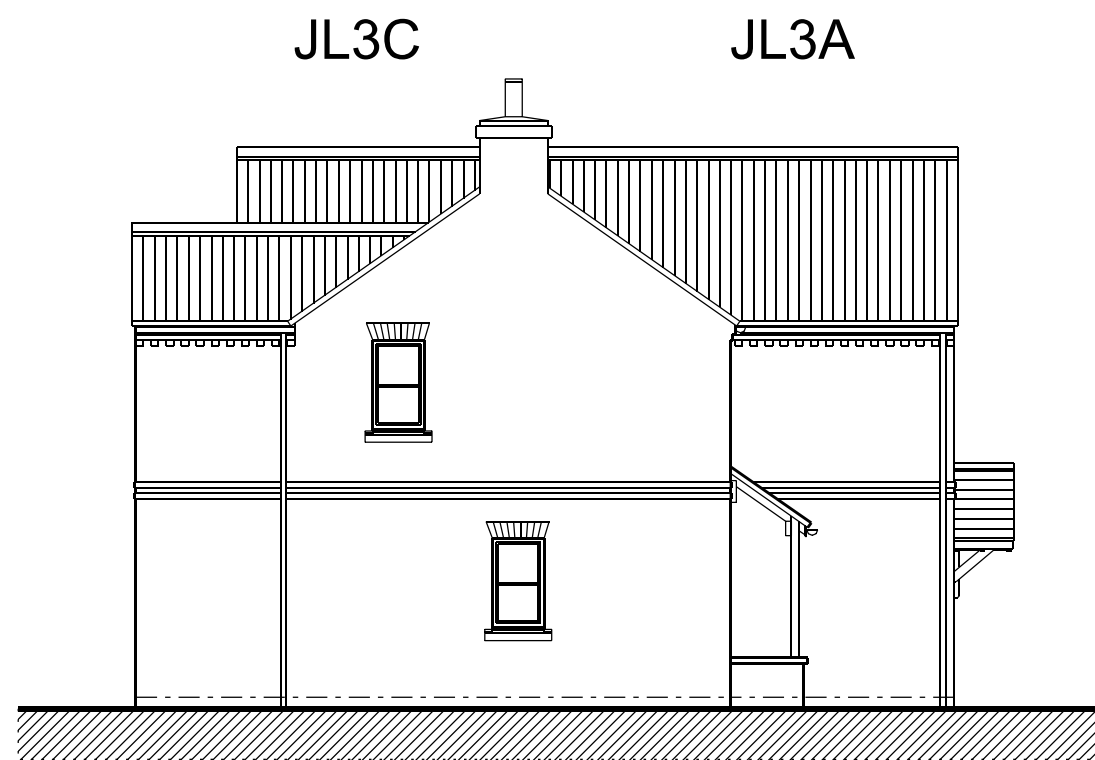

JL3C


JL3A

SIDE ELEVATION

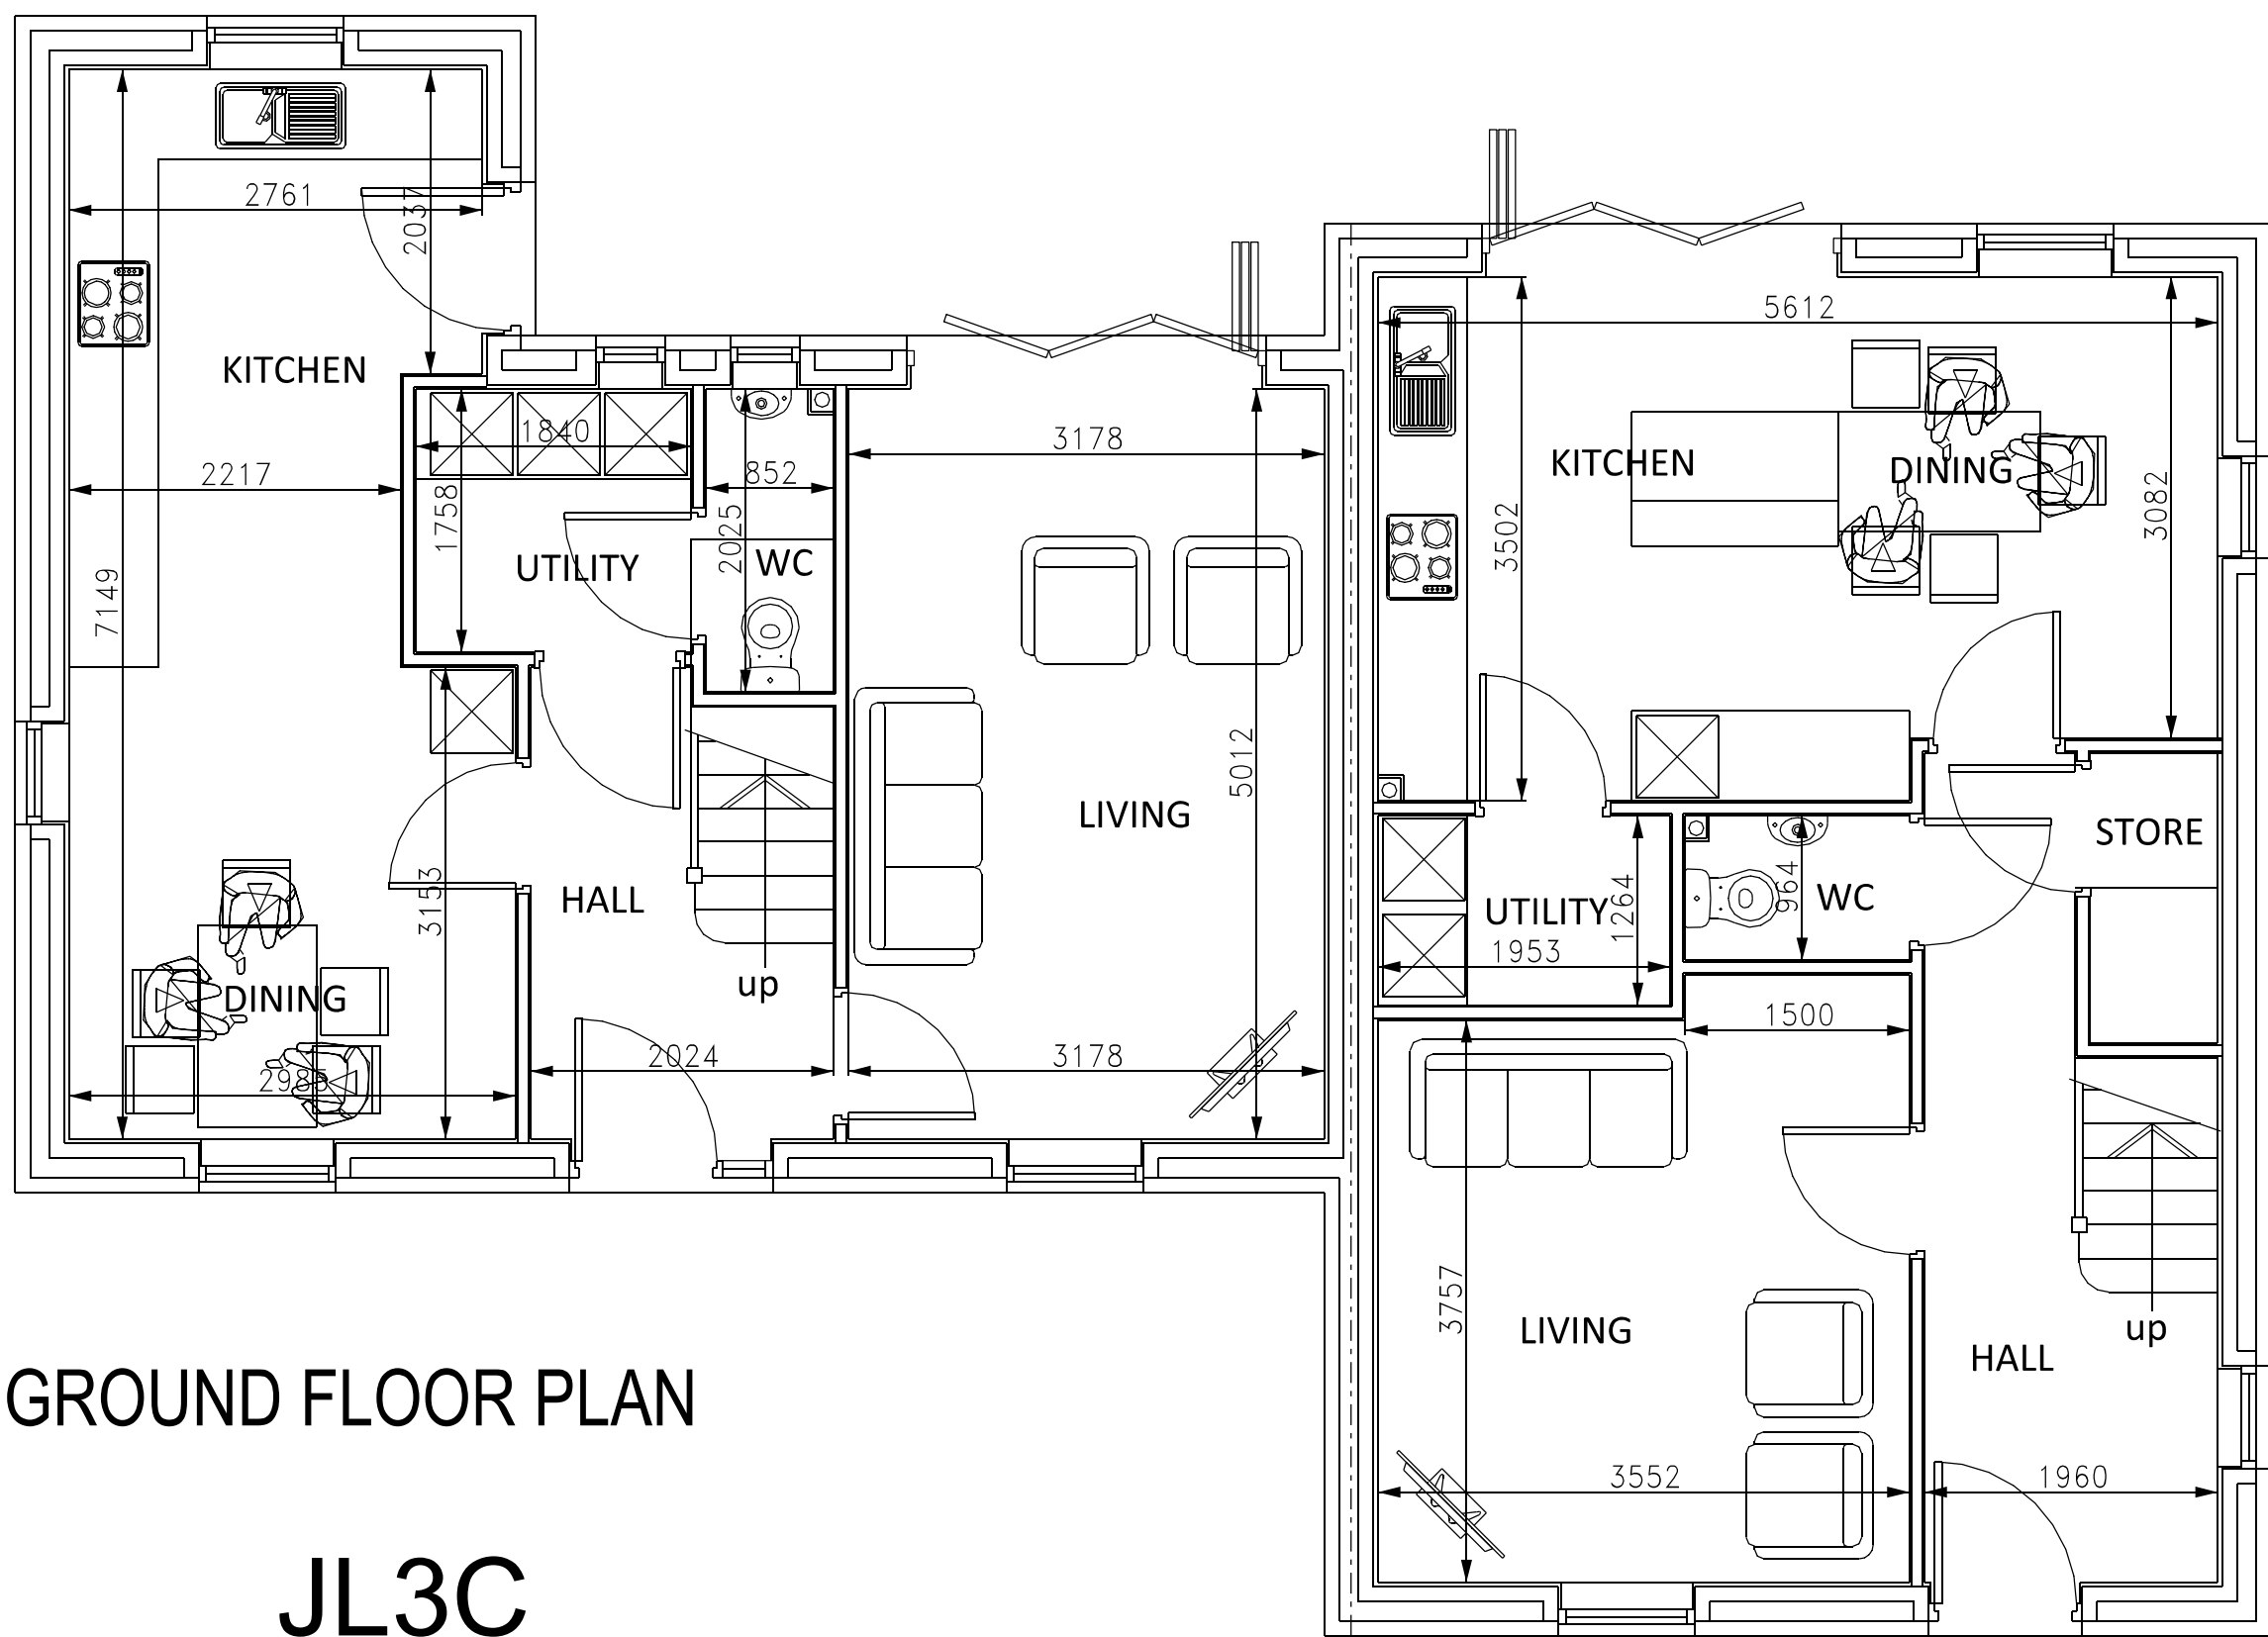


GROUND FLOOR PLAN

JL3C

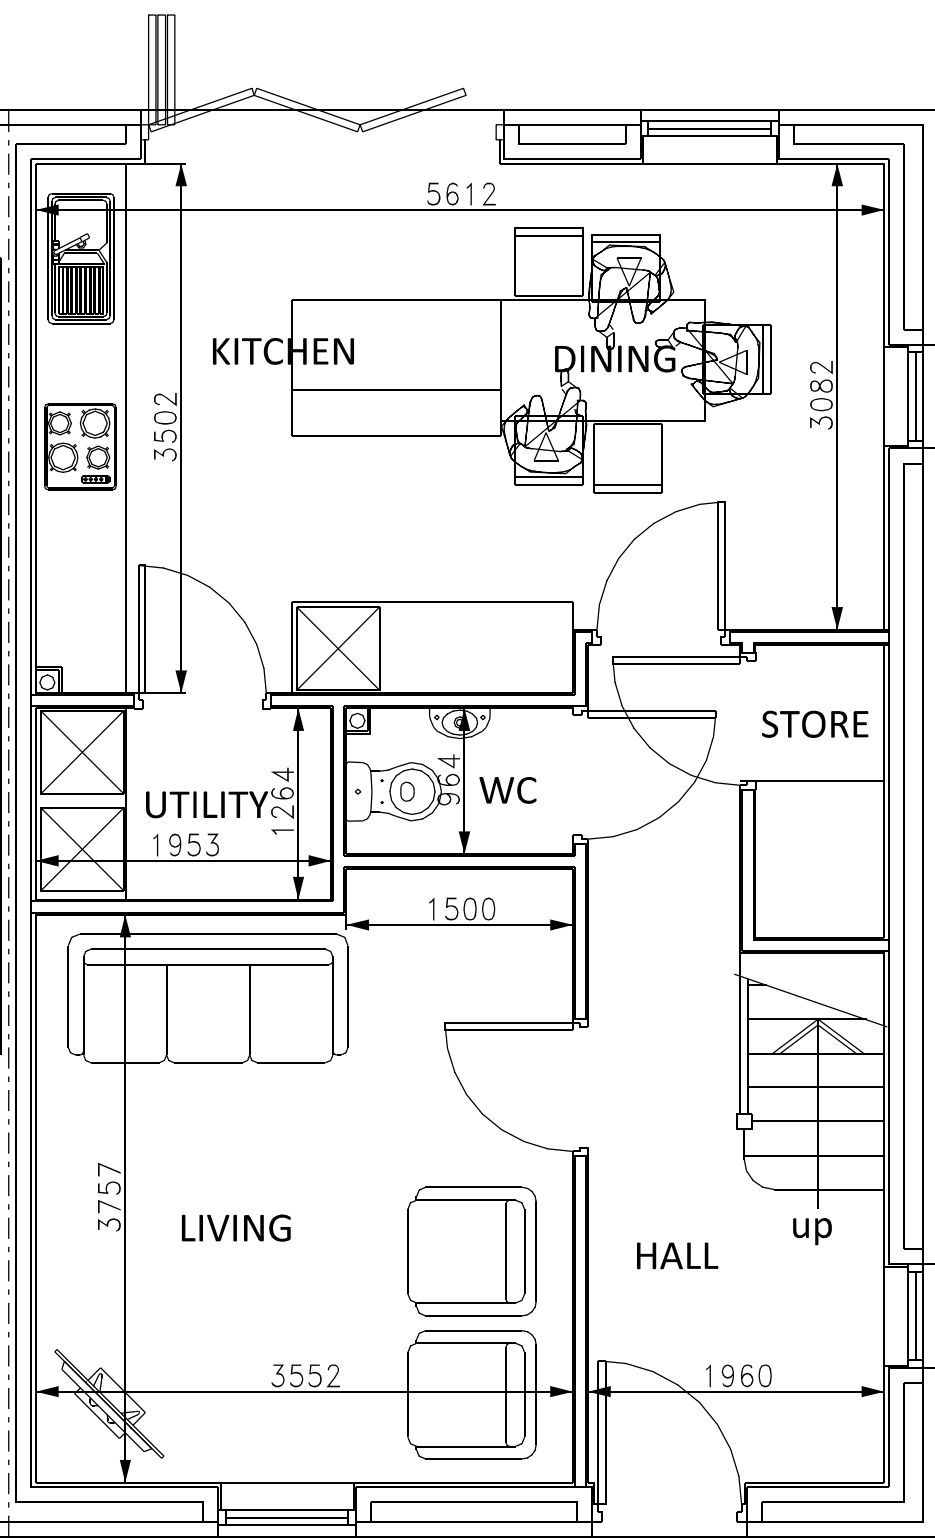


JL3A

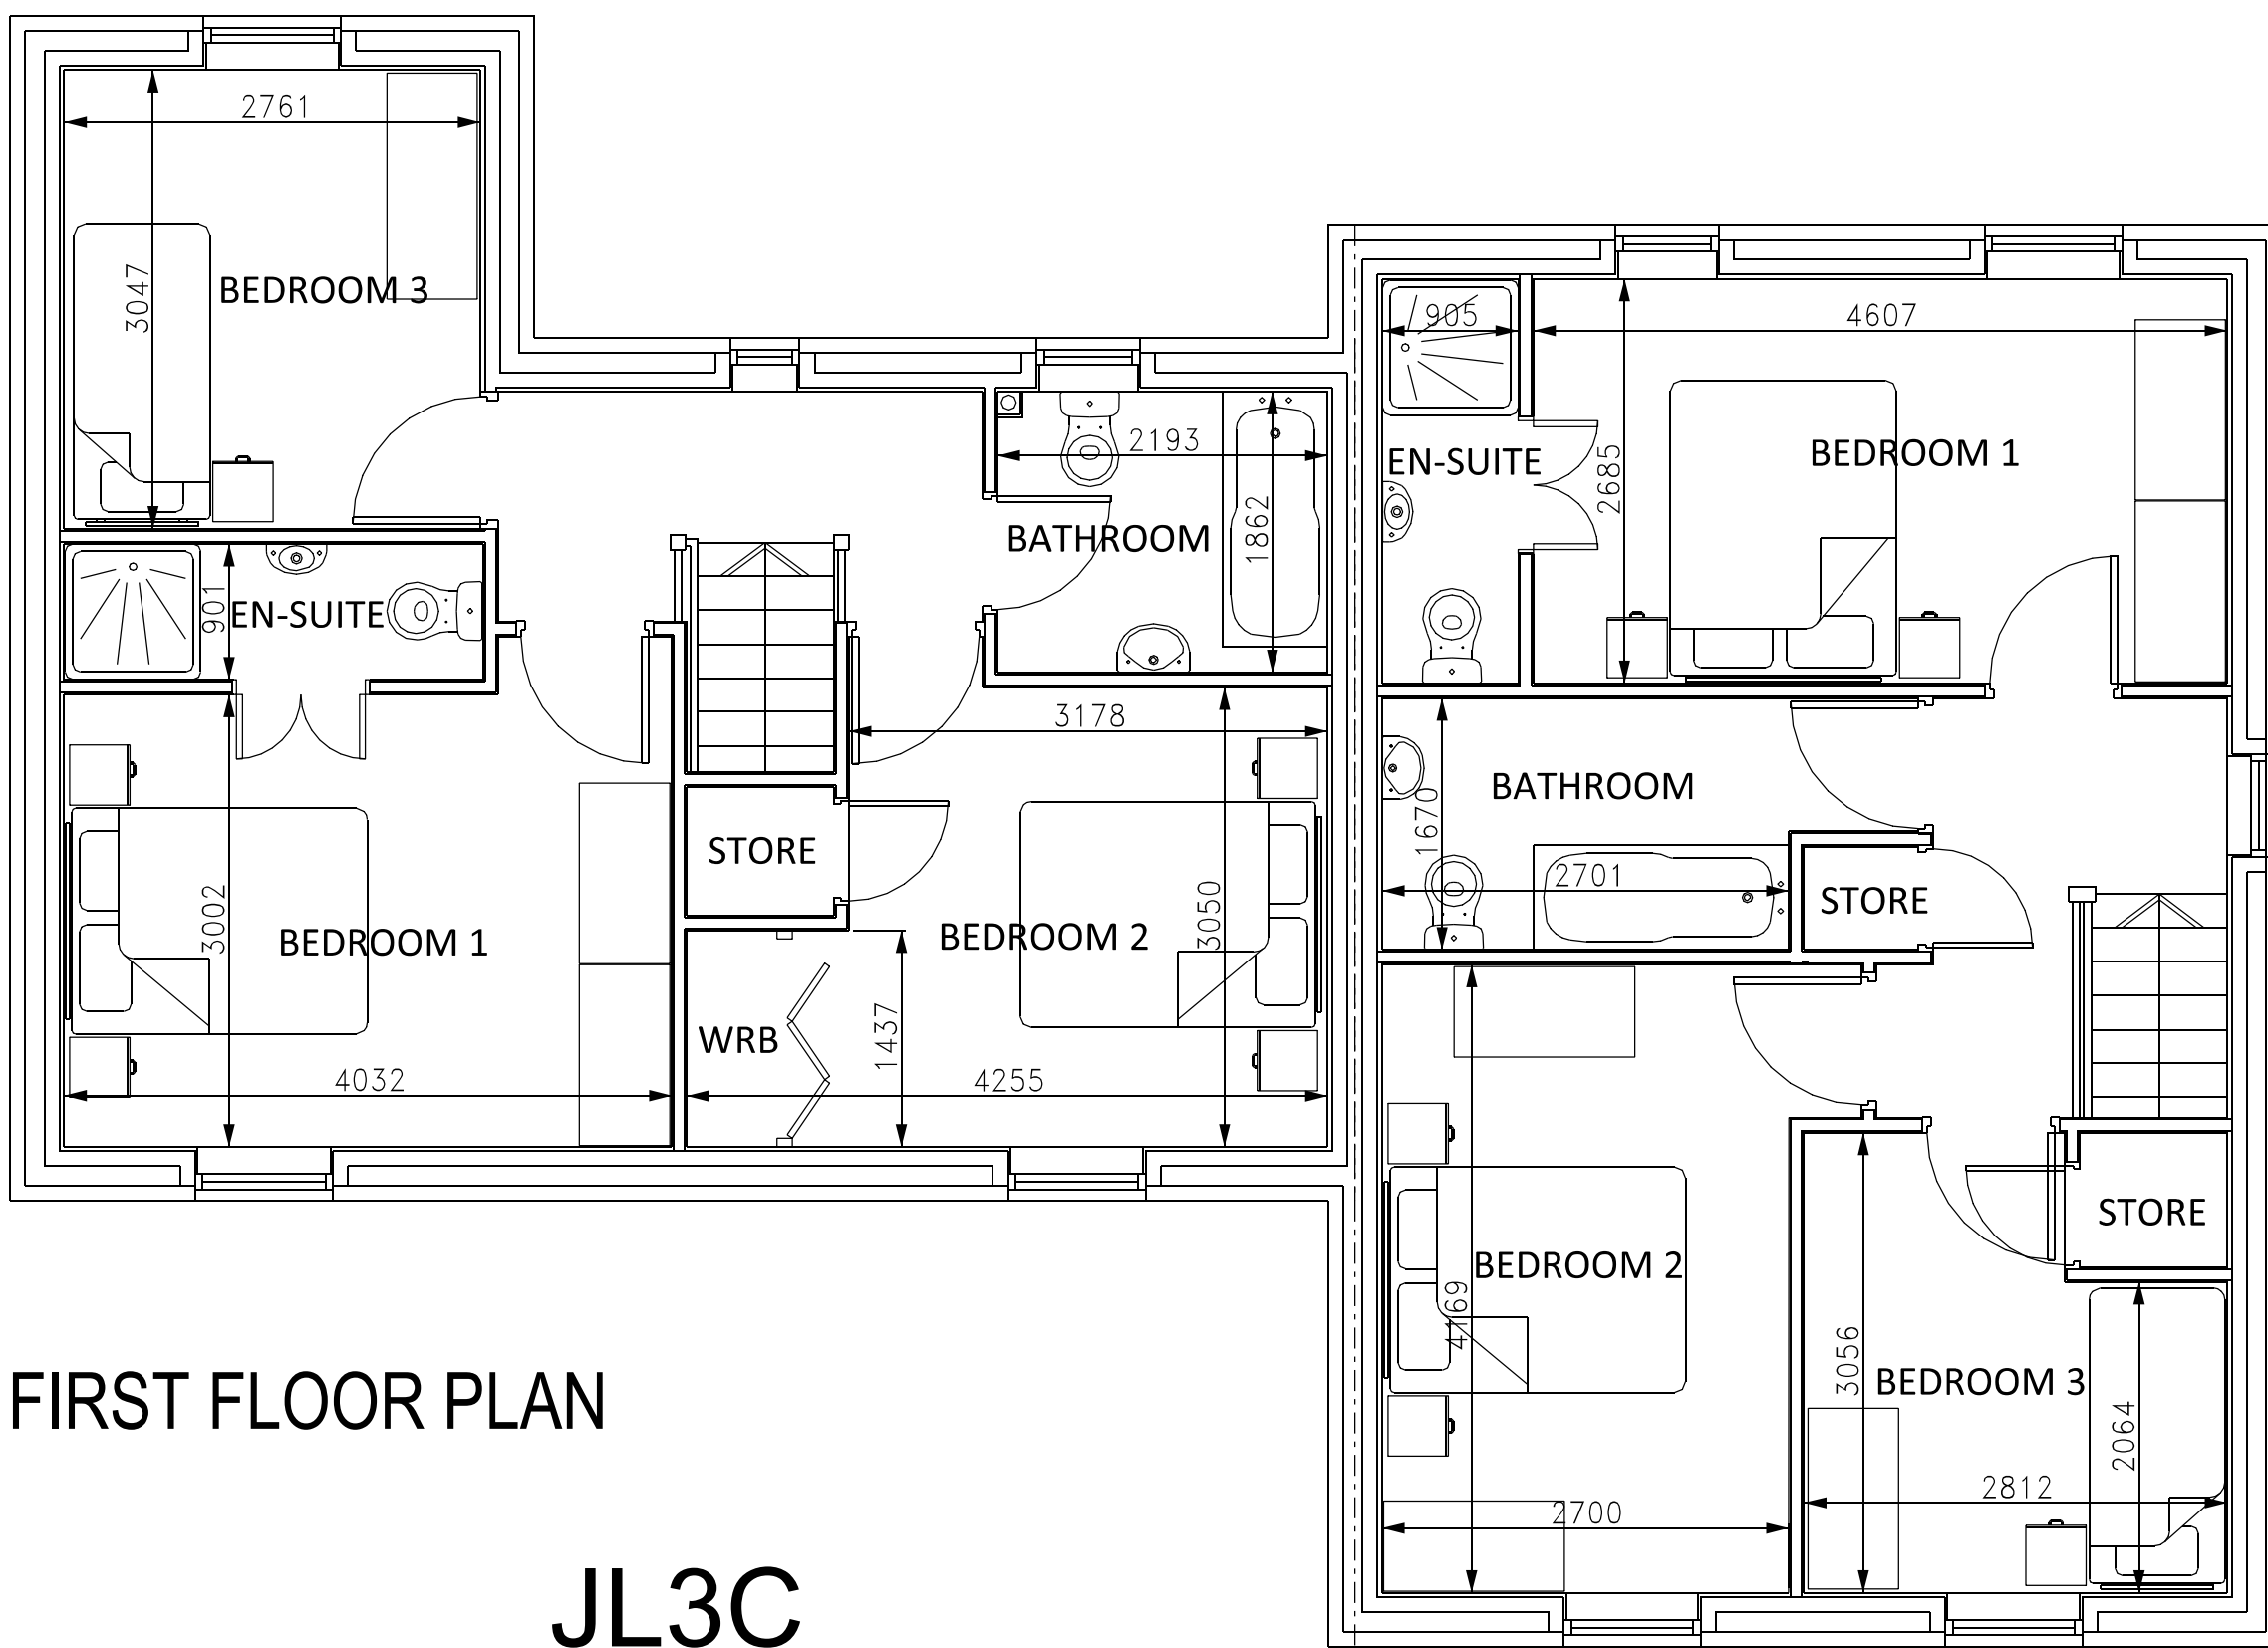

FIRST FLOOR PLAN

JL3C

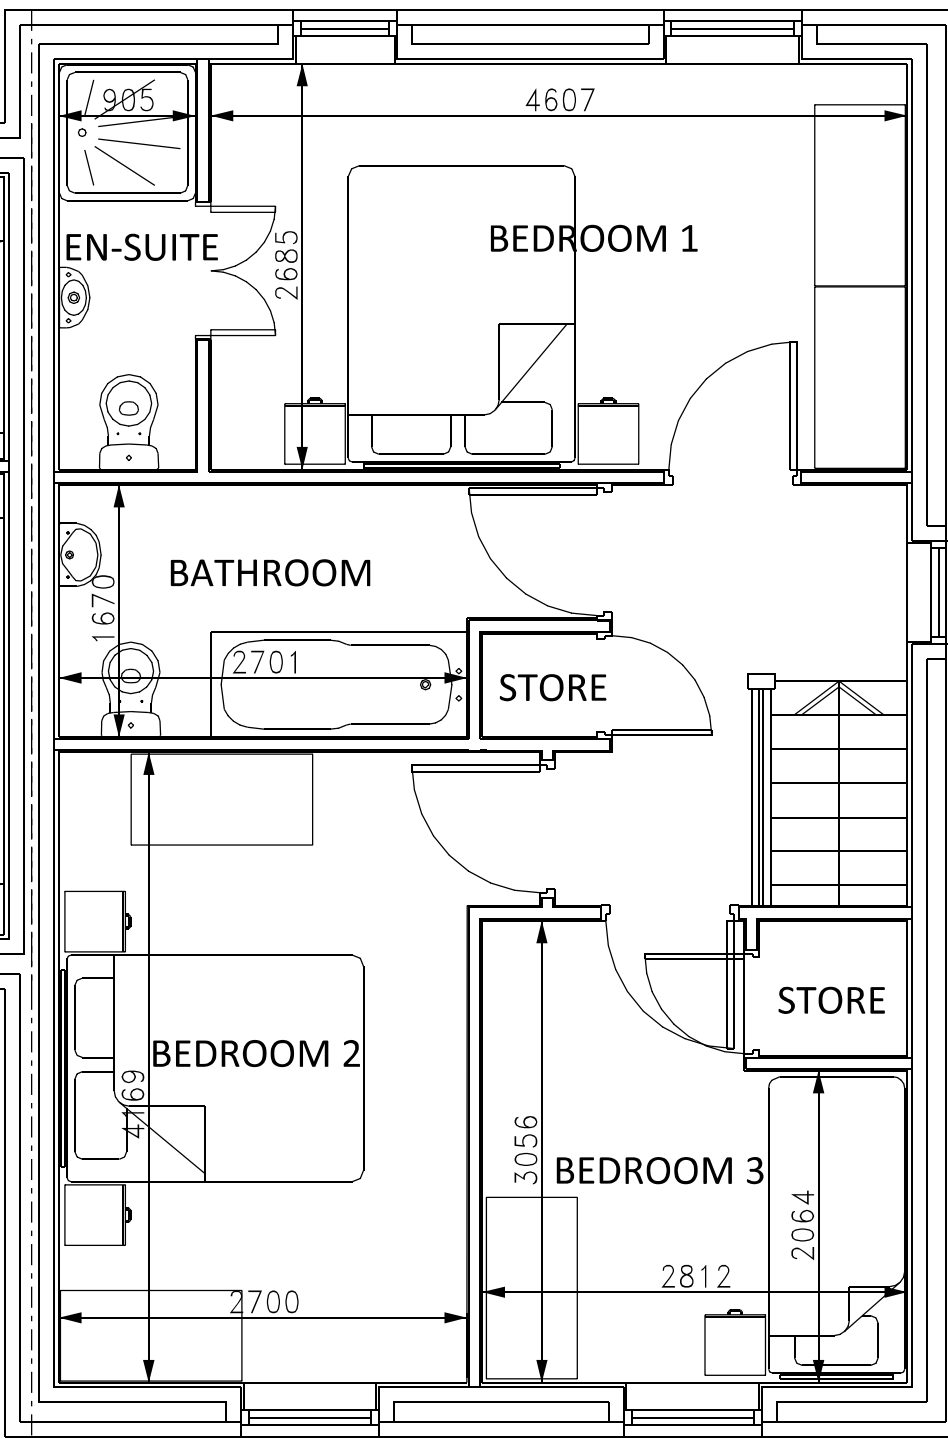

JL3A

GIA = 96 sq.m (1033 sq.ft)

GIA = 97 sq.m (1044 sq.ft)

JL3C

JL3A

DO NOT SCALE THIS DRAWING.

Architects are to be notified of any discrepancies.
Contractors must check all dimensions on site.
This drawing is subject to copyright laws and is for use on this project only.
This drawing is to be used solely for the information as titled only.
For other information refer to the latest revision of any cross referenced drawings.
To be read in conjunction with relevant design standards/protocols.

#	20.08.18	FIRST ISSUE	DRA	JS
REVI	DATE	DESCRIPTION	DRN	CKD

STATUS: **PLANNING**



PROJECT NAME:
**Harrogate Road
Ferrensby**

PROJECT ADDRESS:
**Harrogate Road
Ferrensby**

DRAWING TITLE:
**Proposed House Type
PLOTS 2 & 3**

JOB NO:	DRG NO:	REVISION:
17-6224	P52	#
DATE:	SCALE:	SHEET SIZE:
Aug'18	1:50 & 1:100	A1

S+SA
ARCHITECTS

CRAVEN LODGE, VICTORIA AVENUE,
HARROGATE, N.YORKSHIRE, HG1 5PX
WWW.SSA-ARCHITECTS.CO.UK
T: 01423 856999